



E 746000
N 298000

E 746000
N 290000

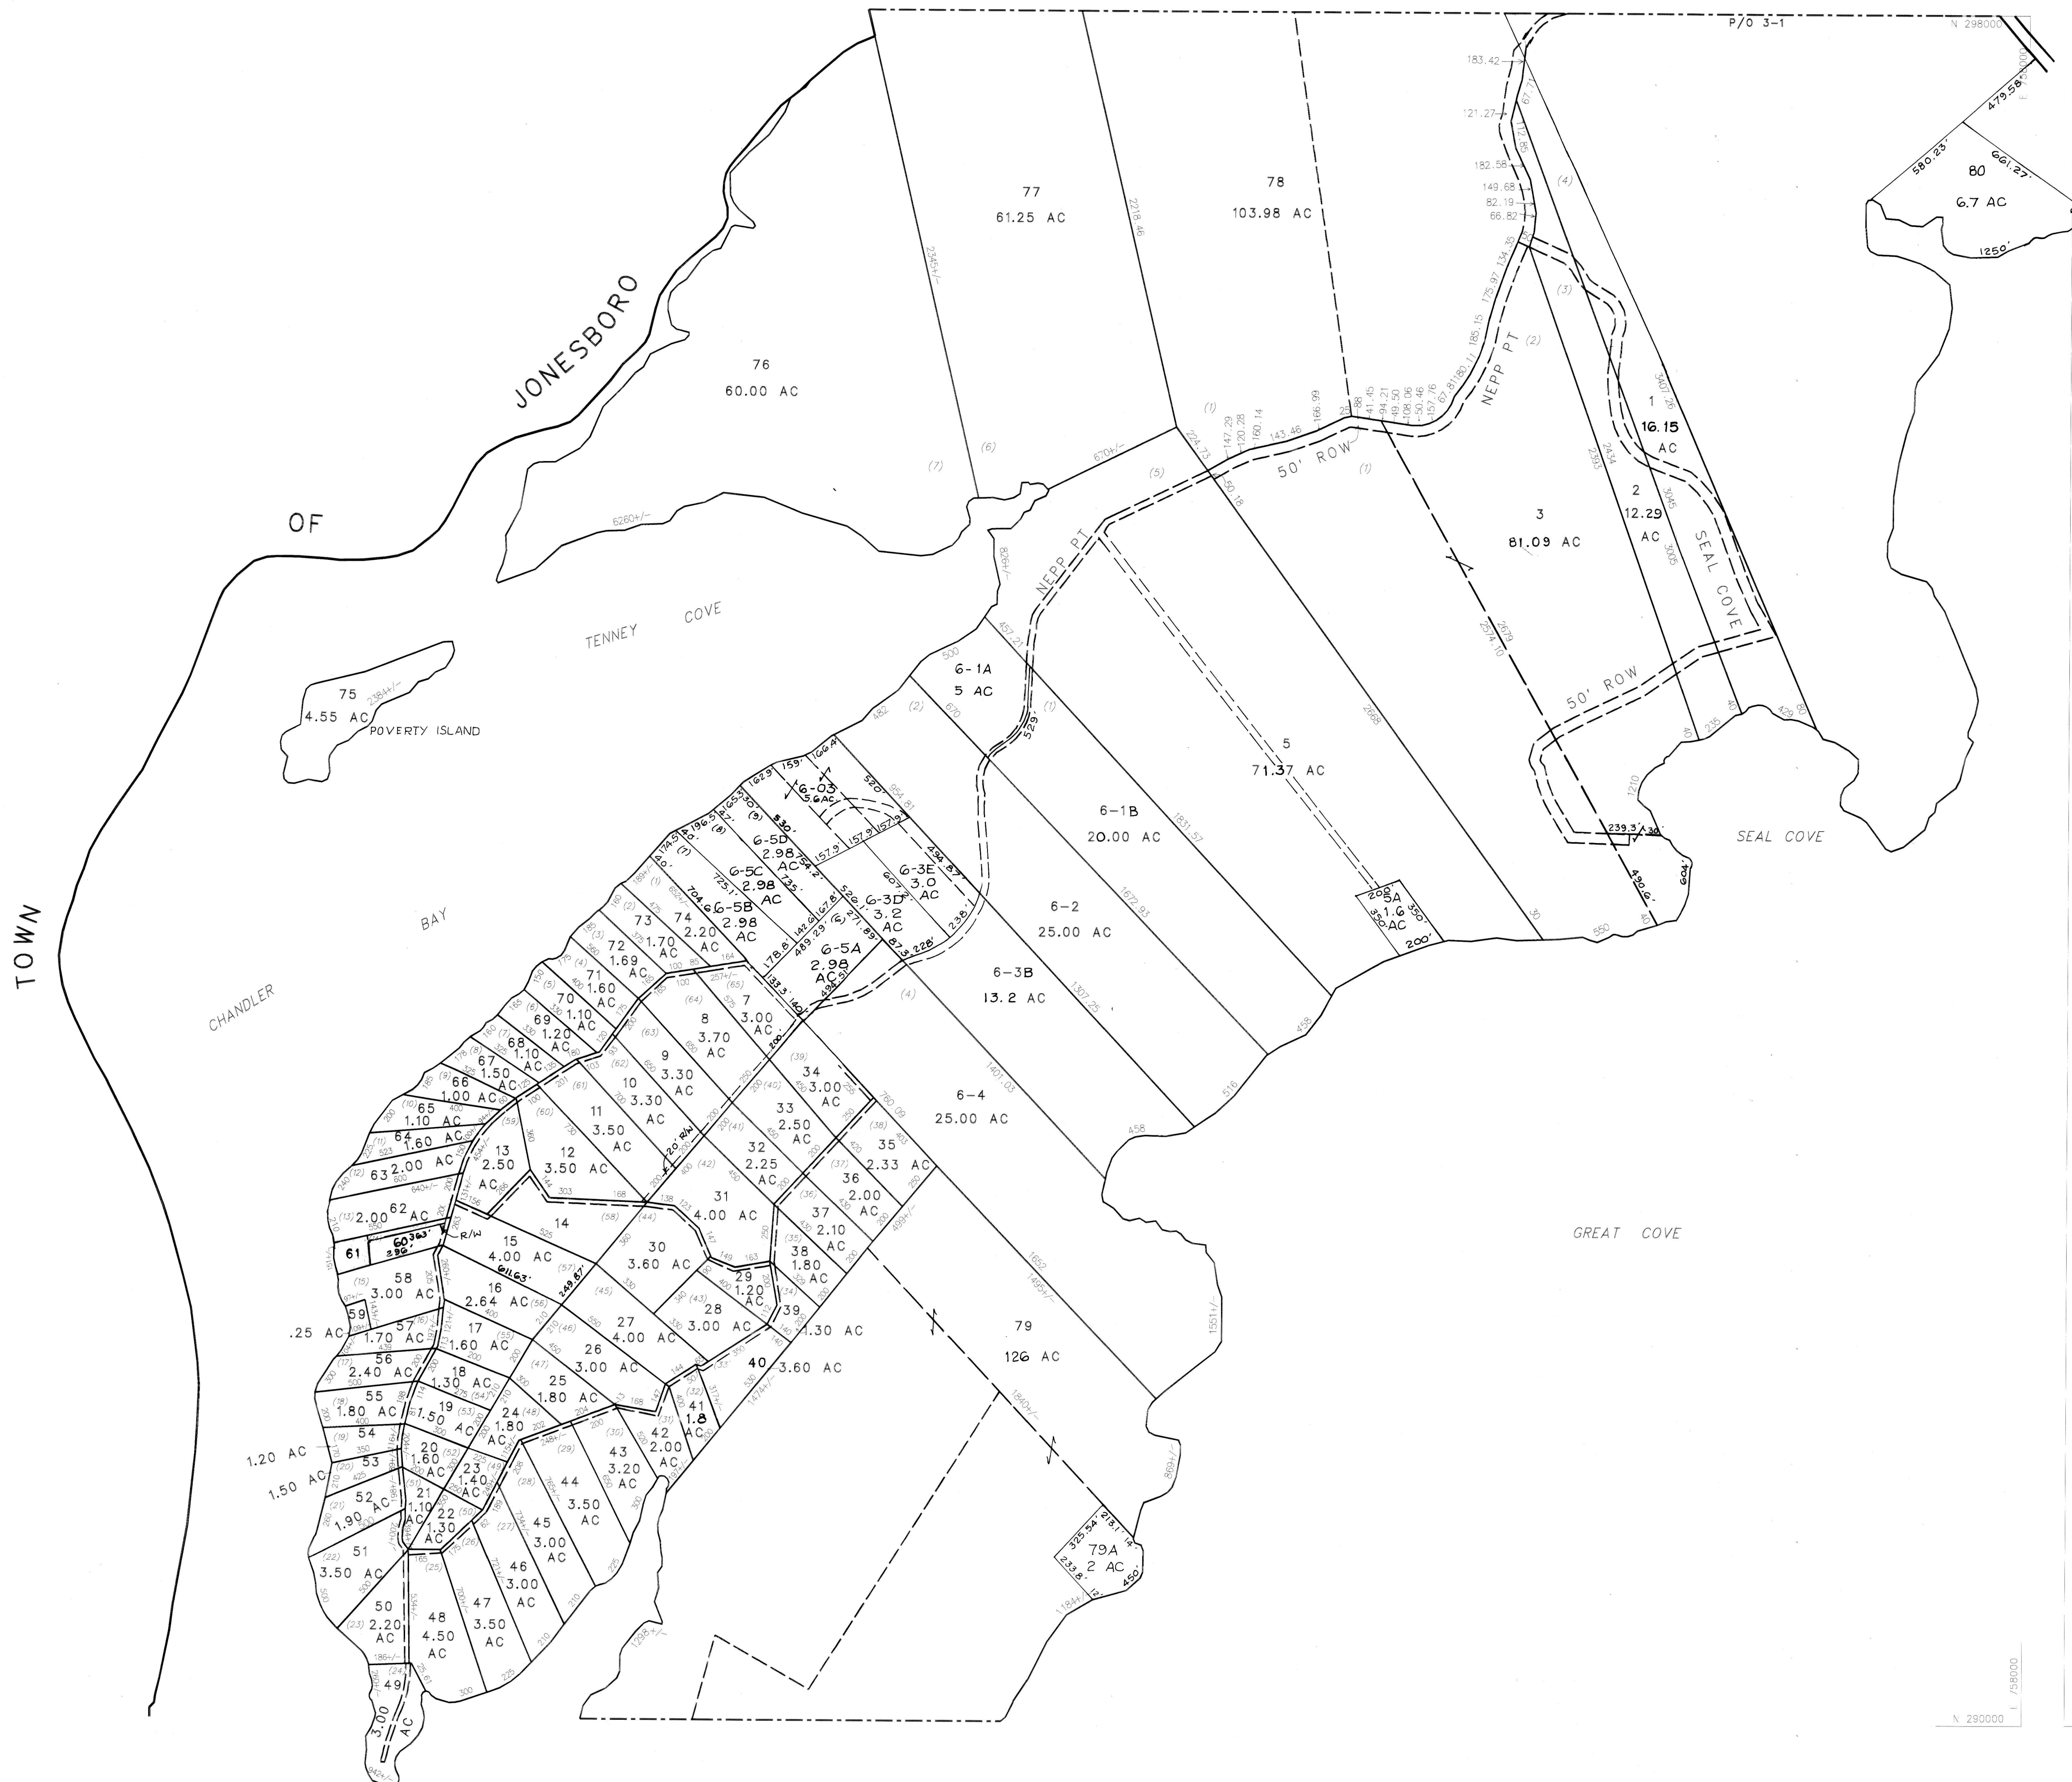

TAX MAP 2 OF ROQUE BLUFFS MAINE

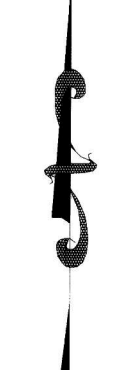


LEGEND

- PROPERTY LINE
- OLD PROPERTY LINE
- RIGHT-OF-WAY
- PROPOSED ROAD
- MATCH LINE
- WATER LINE
- SWAMP LINE
- PARCEL NUMBER
- ACREAGE
- DIMENSION
- SCALE DIMENSION
- CITY/TOWN LIMIT
- RAILROAD
- RIGHT-OF-WAY
- EASEMENT


THIS MAP IS PREPARED FOR THE INVENTORY OF REAL PROPERTY WITHIN TOWN OF ROQUE BLUFFS AND IS COMPILED FROM RECORDED DEEDS, PLATS, TAX MAPS, SURVEYS, PLANIMETRIC MAPS AND OTHER PUBLIC RECORDS AND DATA. USERS OF THIS TAX MAP ARE HEREBY NOTIFIED THAT THE AFOREMENTIONED PUBLIC PRIMARY INFORMATION SOURCES SHOULD BE CONSULTED FOR VERIFICATION OF THE INFORMATION CONTAINED ON THIS MAP. THE TOWN OF ROQUE BLUFFS AND ITS MAPPING CONTRACTORS ASSUME NO LEGAL RESPONSIBILITY FOR THE INFORMATION CONTAINED HEREIN.

	3	7
	2	6
	1	5

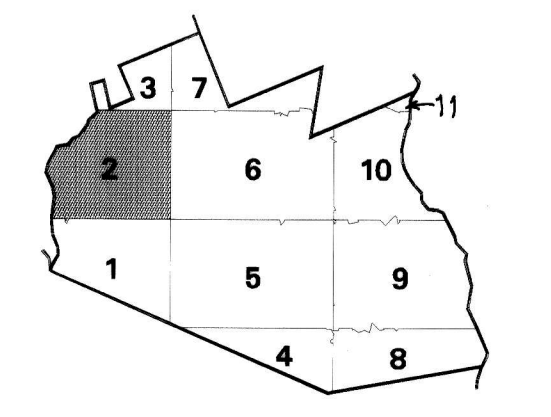

SHEET INDEX

SCALE

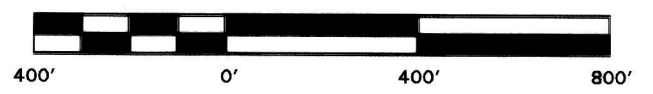

COMPLETION DATE: APRIL 1, 1999

DATE OF REVISIONS:
